


101

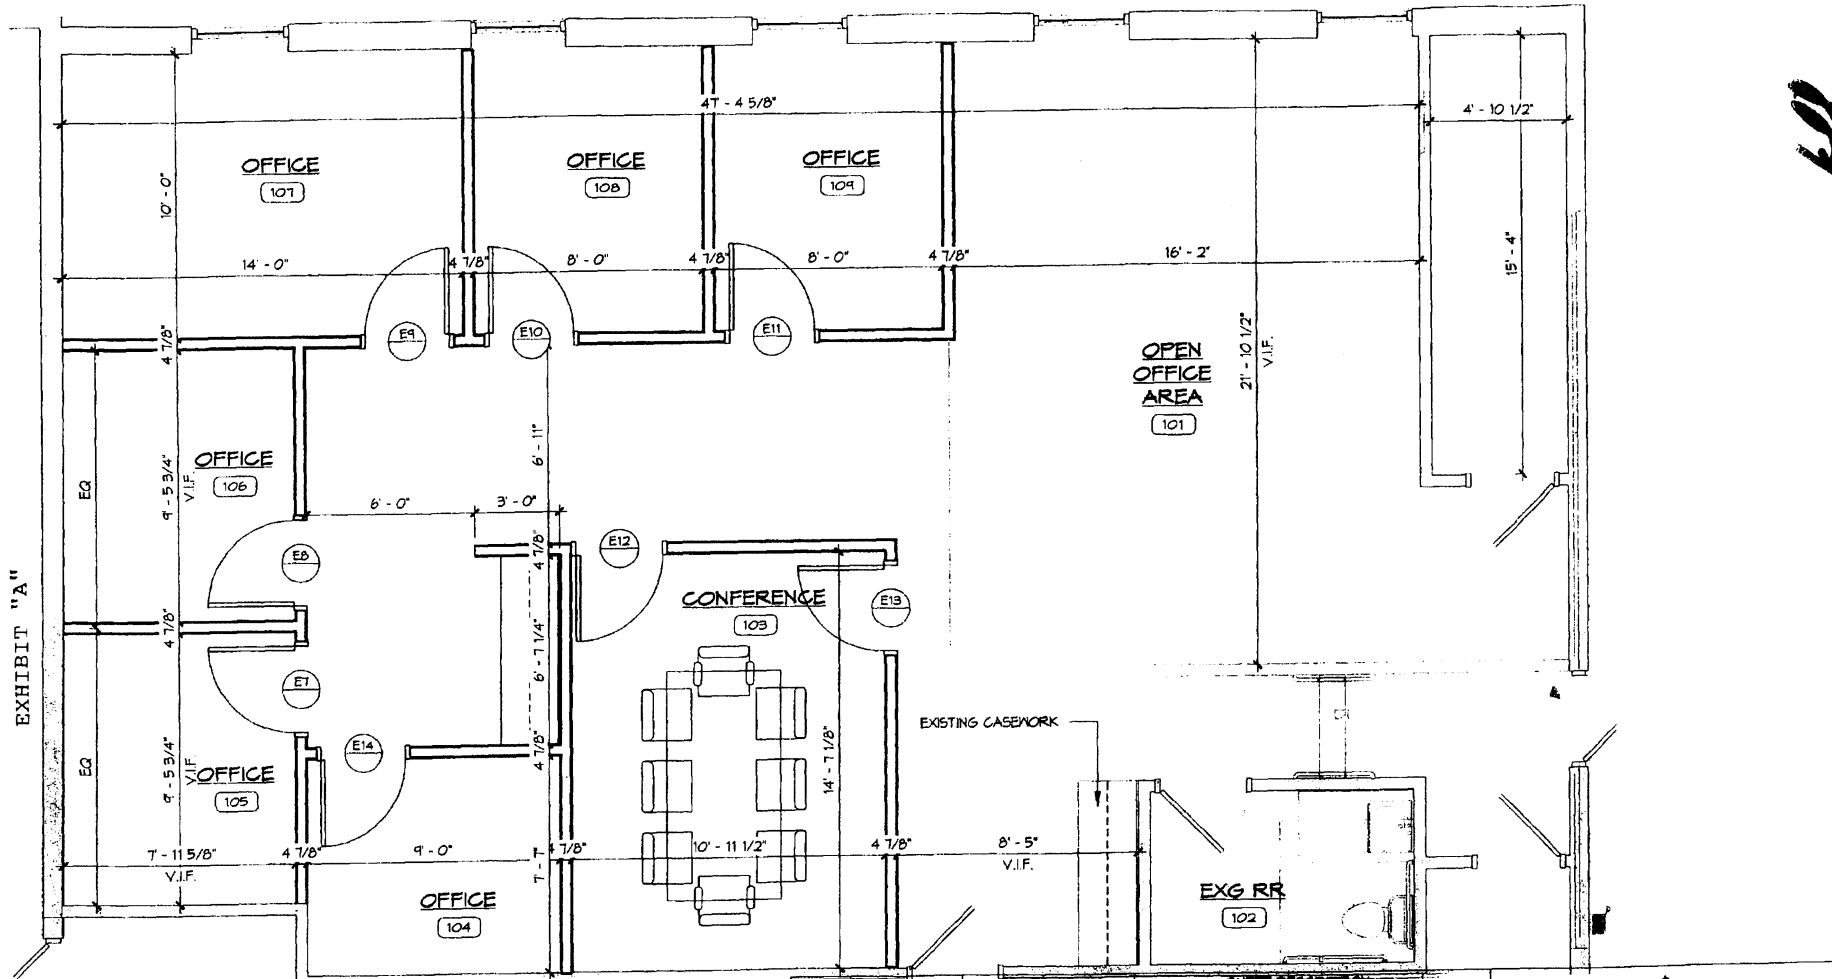

**1 FLOOR PLAN - SUITE 107**  
 A001P 1/4" = 1'-0"  
**2,172 SF**

PROJECT NO.	DATE	SHEET DESCRIPTION	 <b>CORNERSTONE DESIGN ARCHITECTS</b> 48-30 N. CHESTNUT STREET, SUITE 400 P.O. BOX 1706 LANCASTER, PA 17602 TEL: 717.435.1800 FAX: 717.435.1801
SHEET NO.	SCALE	SUITE 107	
A001P	As Noted	MULBERRY CENTER 315 WEST JAMES ST., LANCASTER, PA	