


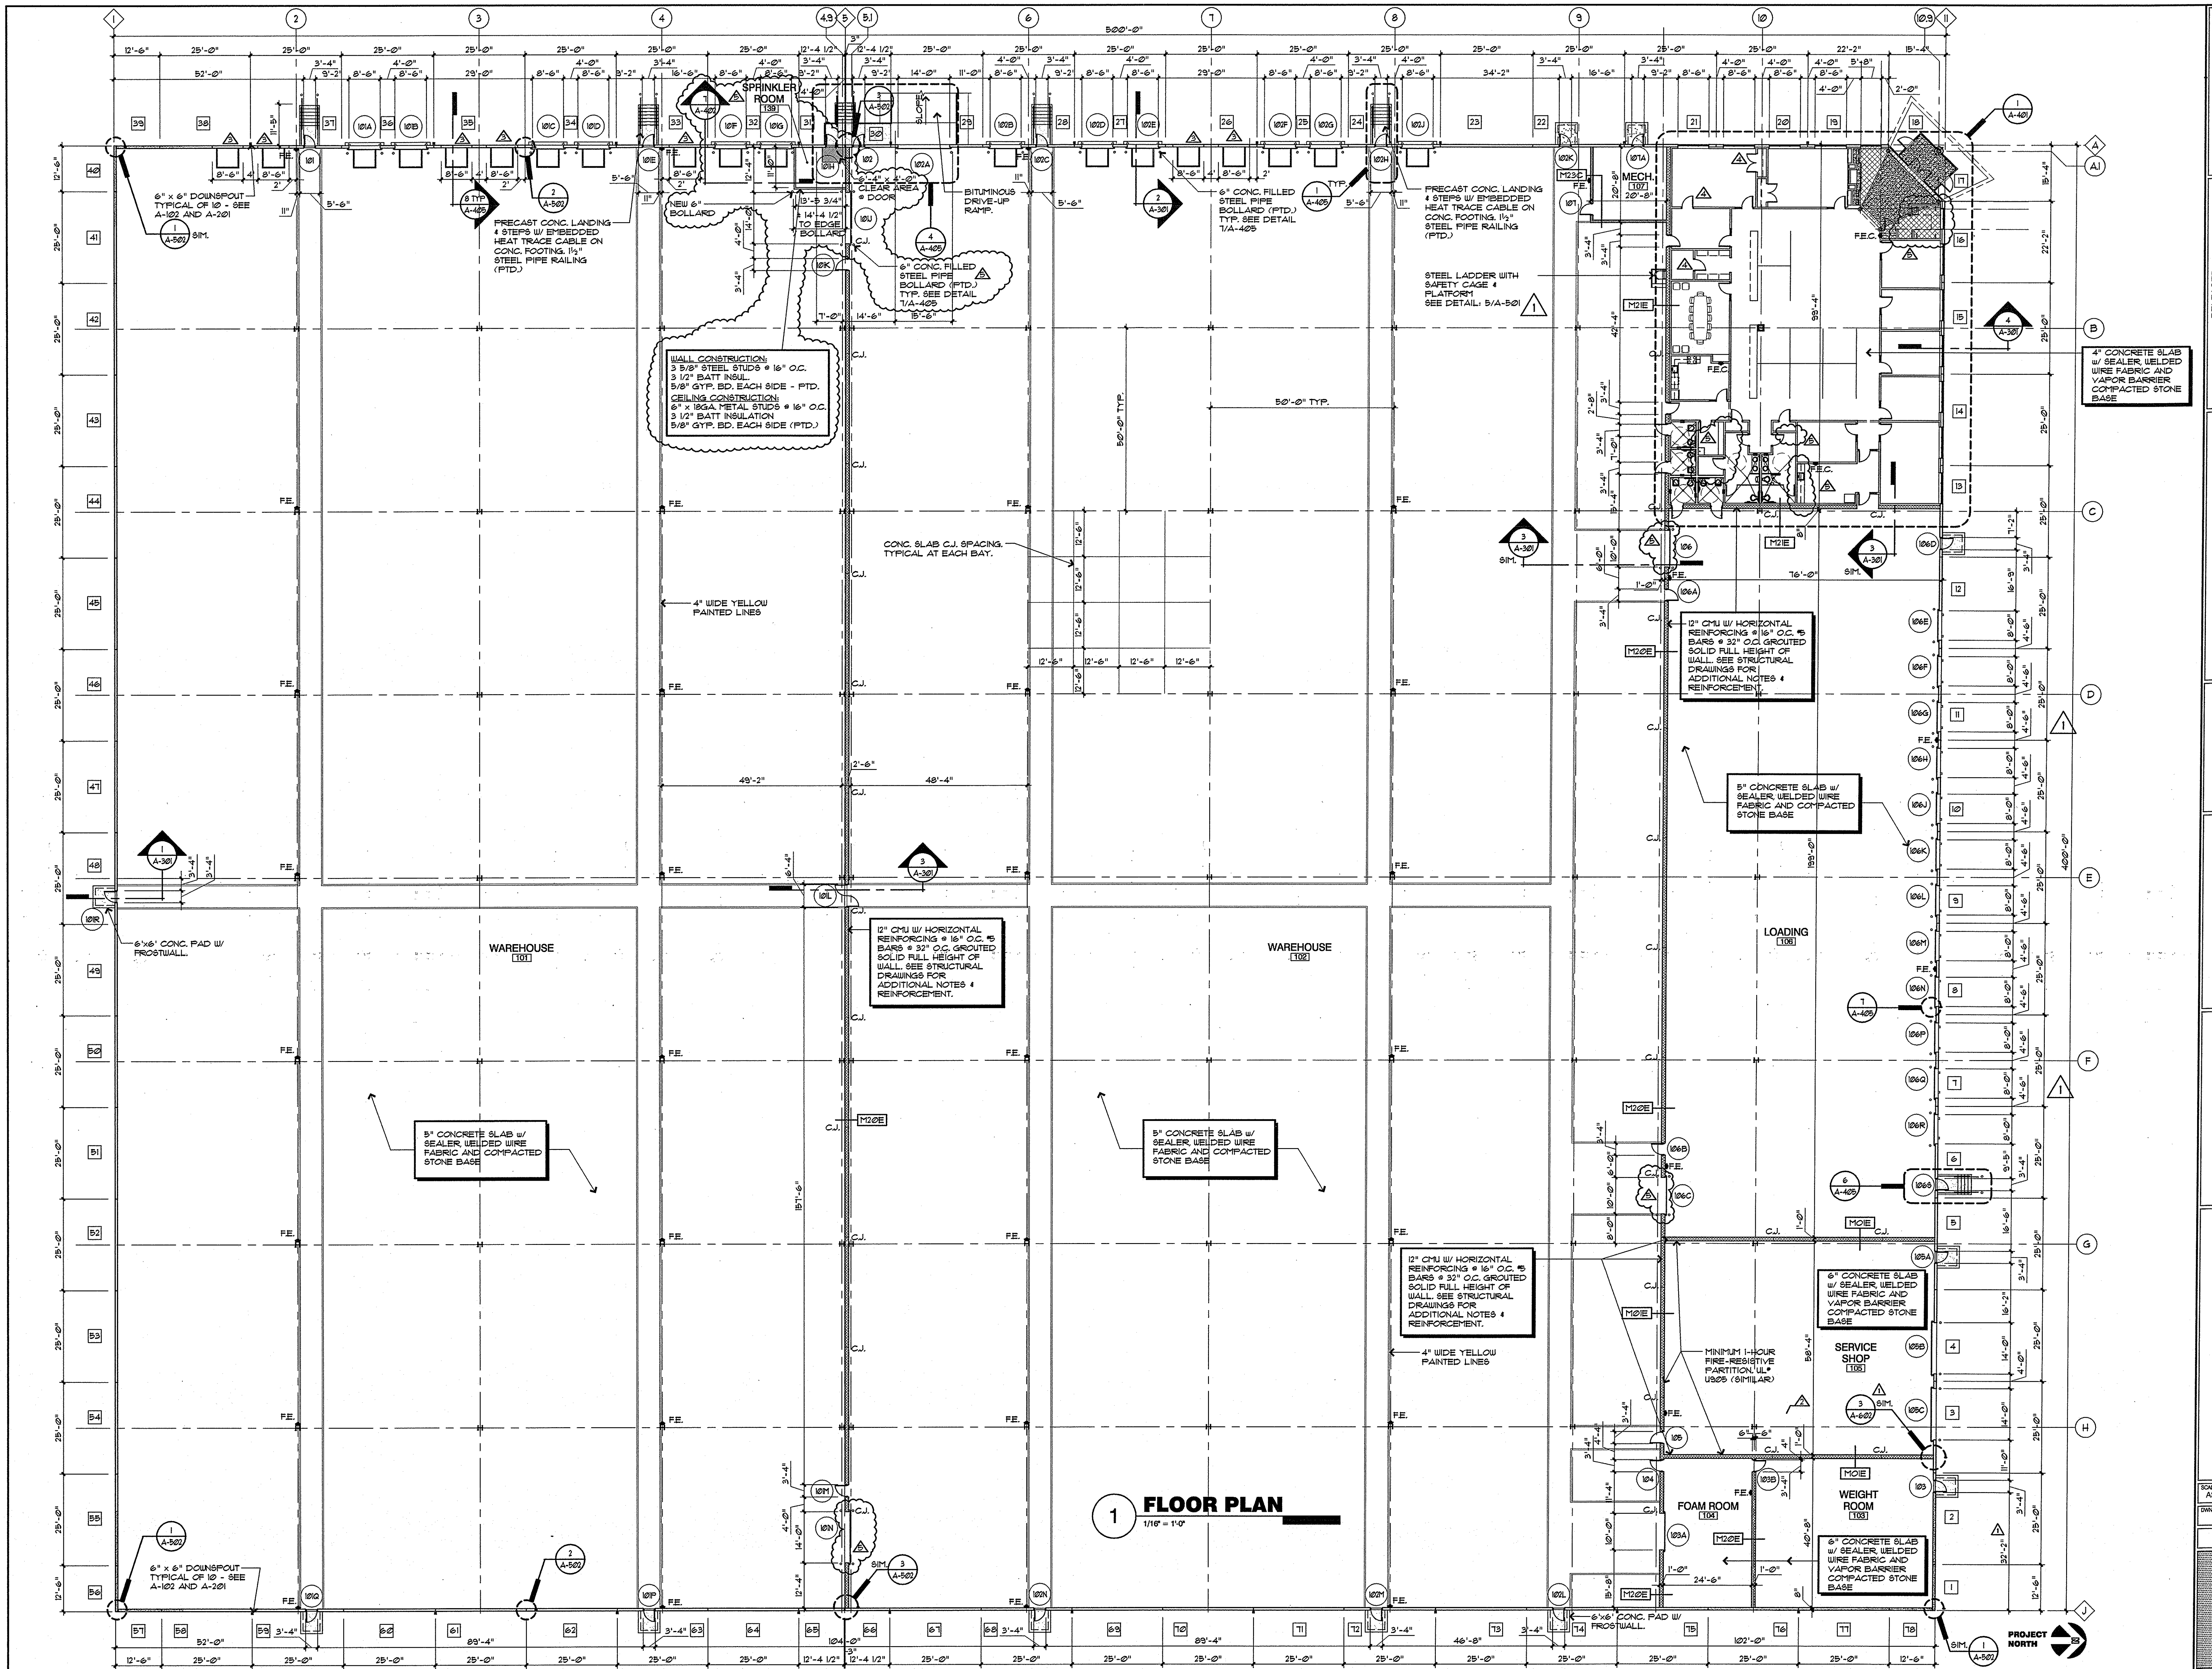

© GREENFIELD ARCHITECTS, LTD.
These plans are copyrighted and are
subject to copyright protection as an
architectural work under Section 102 of
the Copyright Act, 17 U.S.C. as amended
December 1990 and under the
Architectural Copyright Protection Act of
1990. The protection includes but is not
limited to the overall form as well as the
arrangement and composition of spaces
and elements of design. Under such
protection, unauthorized use of these
plans, or work represented on them
result in the penalties provided.

Any reproduction of this document in part
or whole without the express written
permission of Greenfield Architects, Ltd. is
strictly prohibited.

MARK	DATE	BY	CHK	RELEASE
1	5-23-02	RS	KD	BULLETIN #1
2	7-22-02	MJD	KD	BULLETIN #2
3	8-28-02	DRS	KD	BULLETIN #3
4	12-18-02	DRS	KD	BULLETIN #4
5	02-12-03	MJD	KD	BULLETIN #7

GREENFIELD ARCHITECTS, LTD
An Affiliate of the High Real Estate Group
1851 William Penn Hwy • P.O. Box 10039 • Lancaster, PA 17605-0038
(717) 284-4475 • FAX (717) 284-4461

HIGH CONSTRUCTION COMPANY
1851 William Penn Hwy • P.O. Box 10039 • Lancaster, PA 17605-0038
(717) 284-4475 • FAX (717) 284-4461

**OFFICE / WAREHOUSE FACILITY
APPALACHIAN INSULATION
SUPPLY, INCORPORATED**
CONEWAGO INDUSTRIAL PARK, LOT 12
WEST CONEWAGO TOWNSHIP
ELIZABETHTOWN, PA 17022

SCALE: AS MARKED DATE: 02-12-03
DRAWN BY: PJA CHECKED BY: JKD
PROJECT # 01110
OVERALL FLOOR PLAN

A-101