


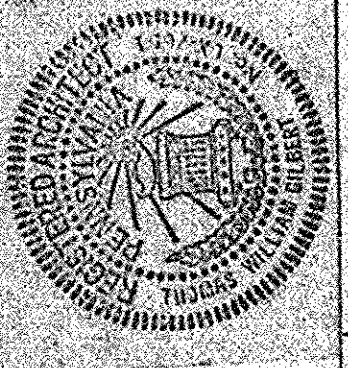

APPROVED

PRELIMINARY FLOOR PLAN

ZIMMERMAN, FRANKENBERGER, NUFFORD


RR 5, DUKE ST, LANCASTER, PA.

REVISIONS


DATE: 4-1-83
TIME: 7:15 PM
BY: JBN

DESIGN FOR FUNCTIONAL INTERIORS
235 E. KING ST., LANCASTER, PA.

NOTE:
CONTINUE STRIPE OF "H"
COLOR AROUND ENTIRE ROOM

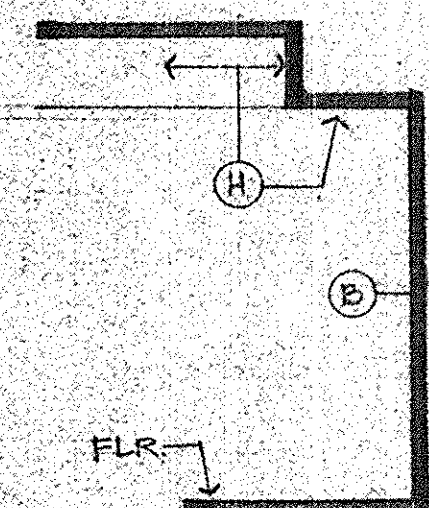

OPEN WINDOWS

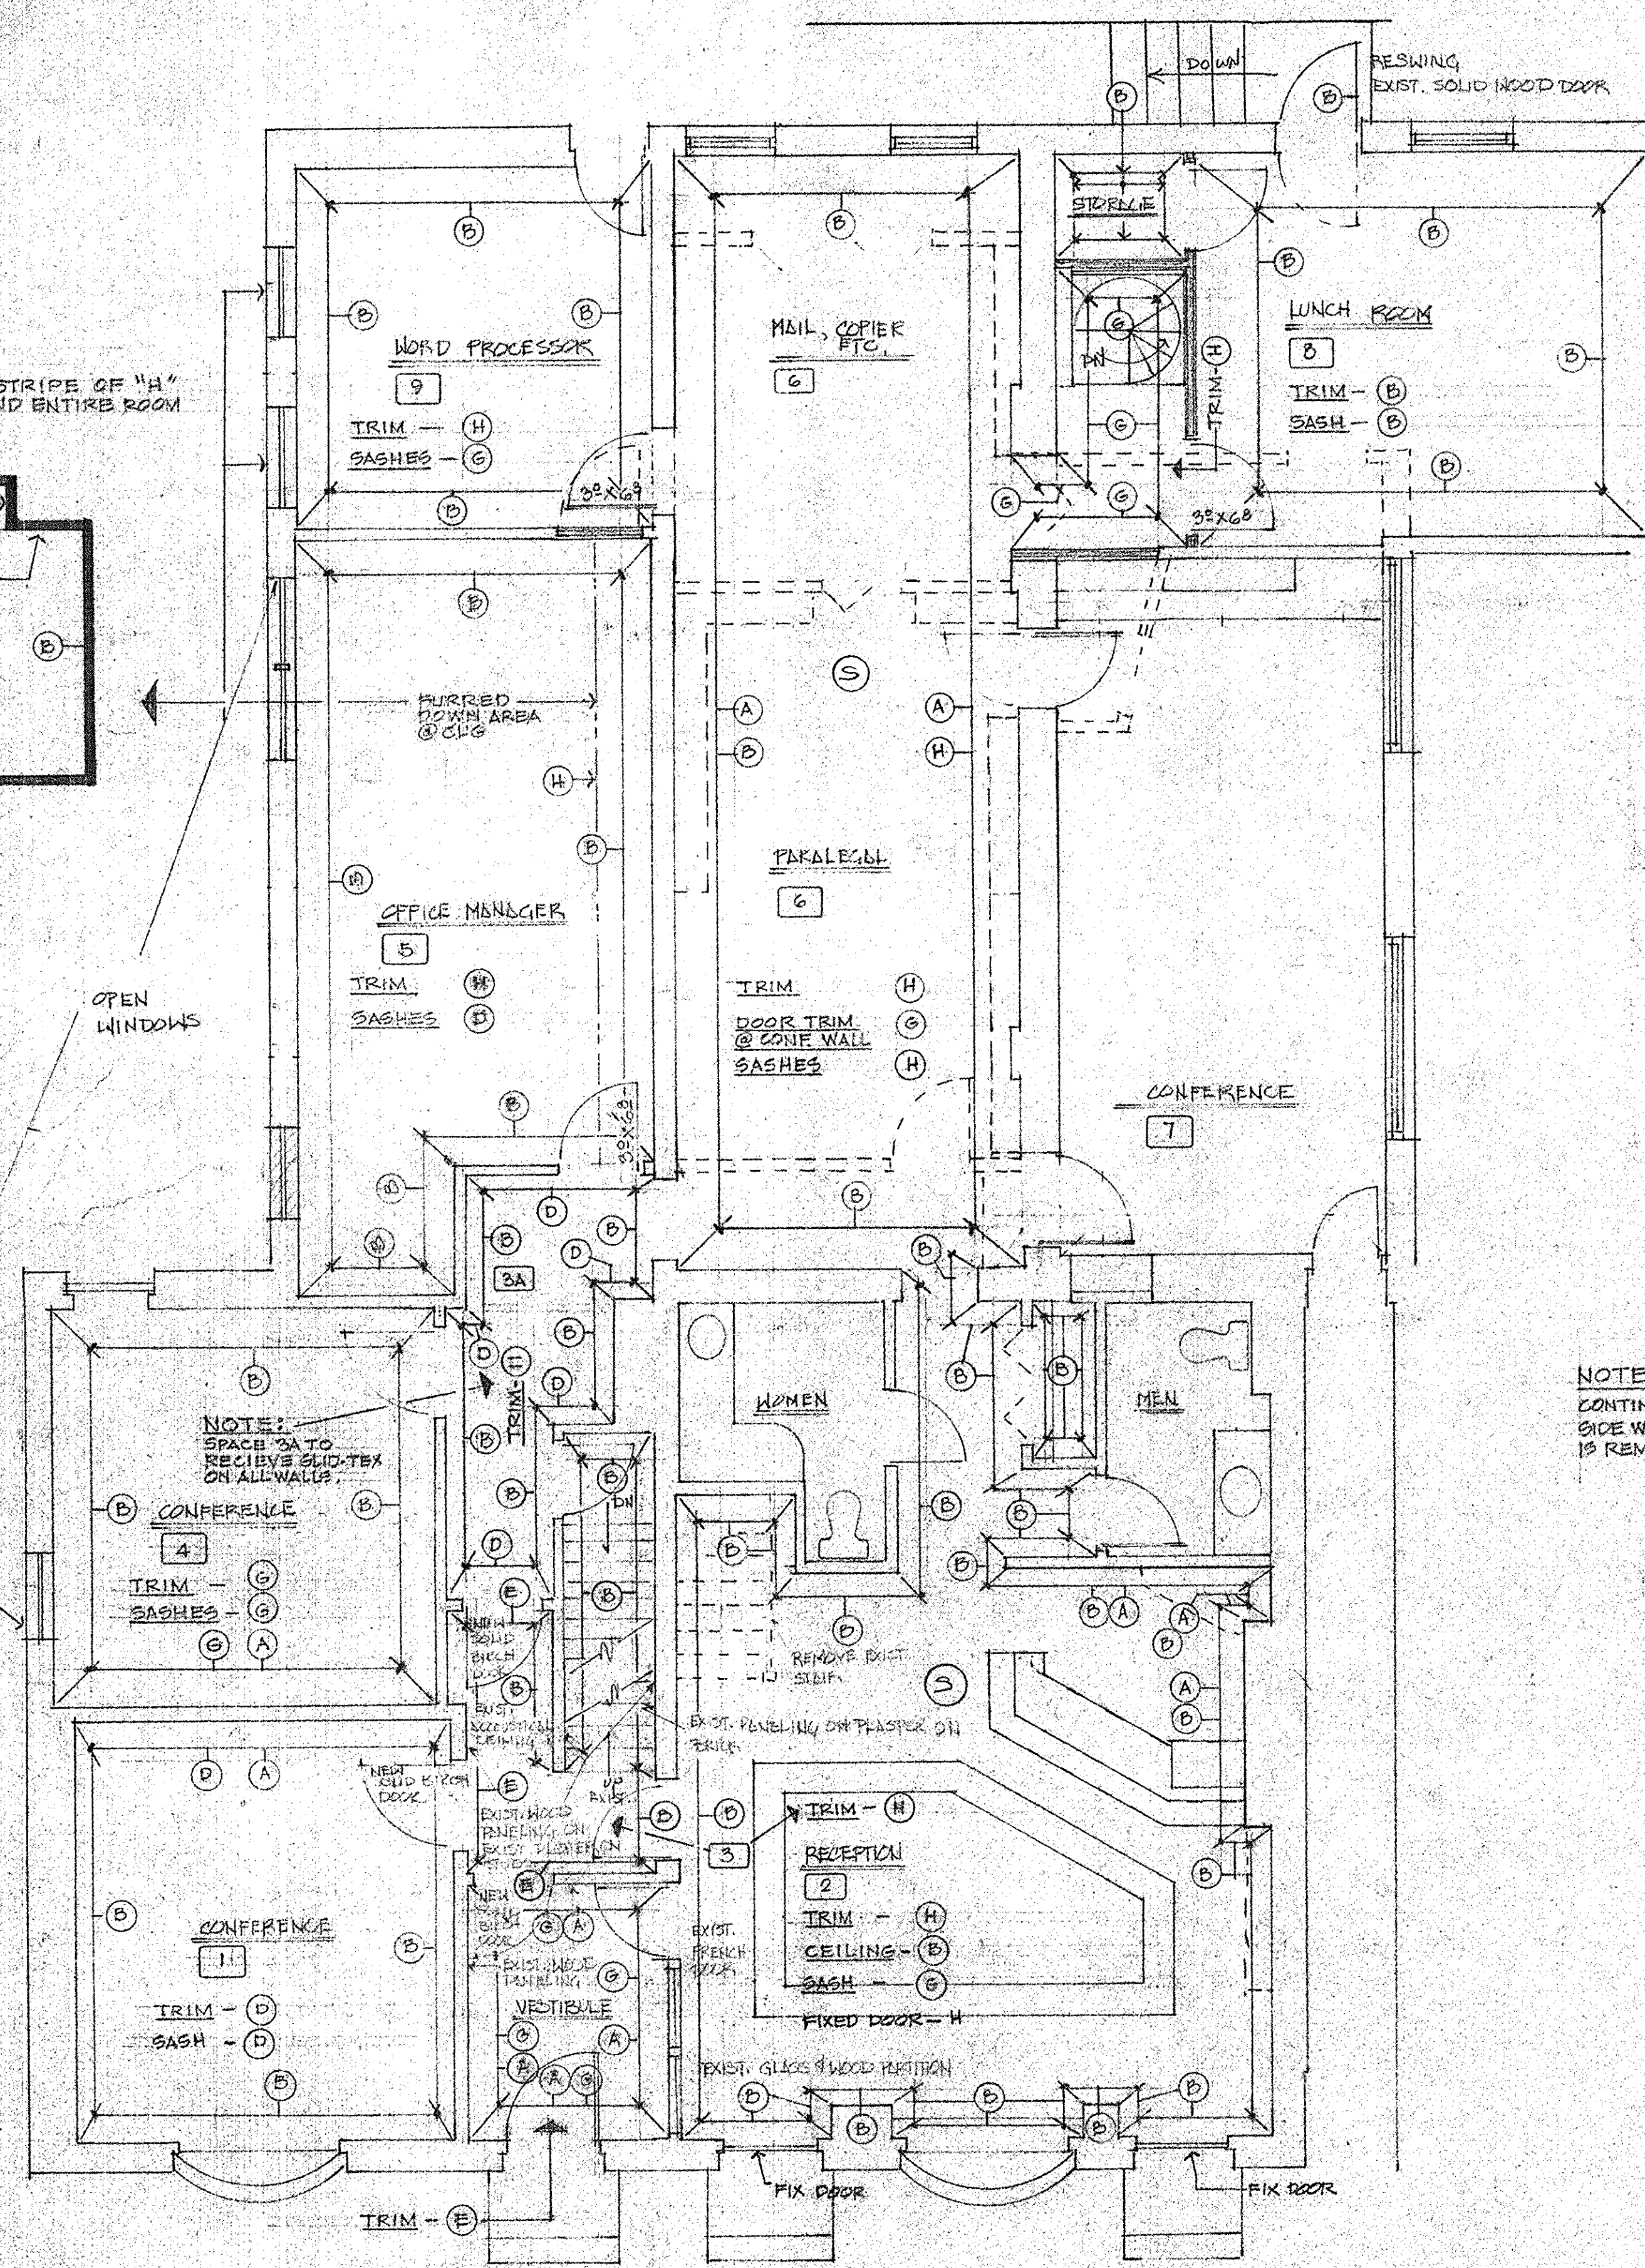


- EXTERIOR COLORS
- (E) TRIM
 - (H) WINDOW SASHES
 - (G) FRONT DOOR
 - (B) FIXED DOORS @ FRONT
 - (F) BRACKETS ON CORNICE

FIRST FLOOR PLAN

1/4" = 1'-0"

NOTE:
CONTINUE PANELS ON
SIDE WALLS WHERE BATH RM
IS REMOVED

- KEY:
- ===== EXIST PARTITION
 - REMOVED
 - ===== NEW PARTITION

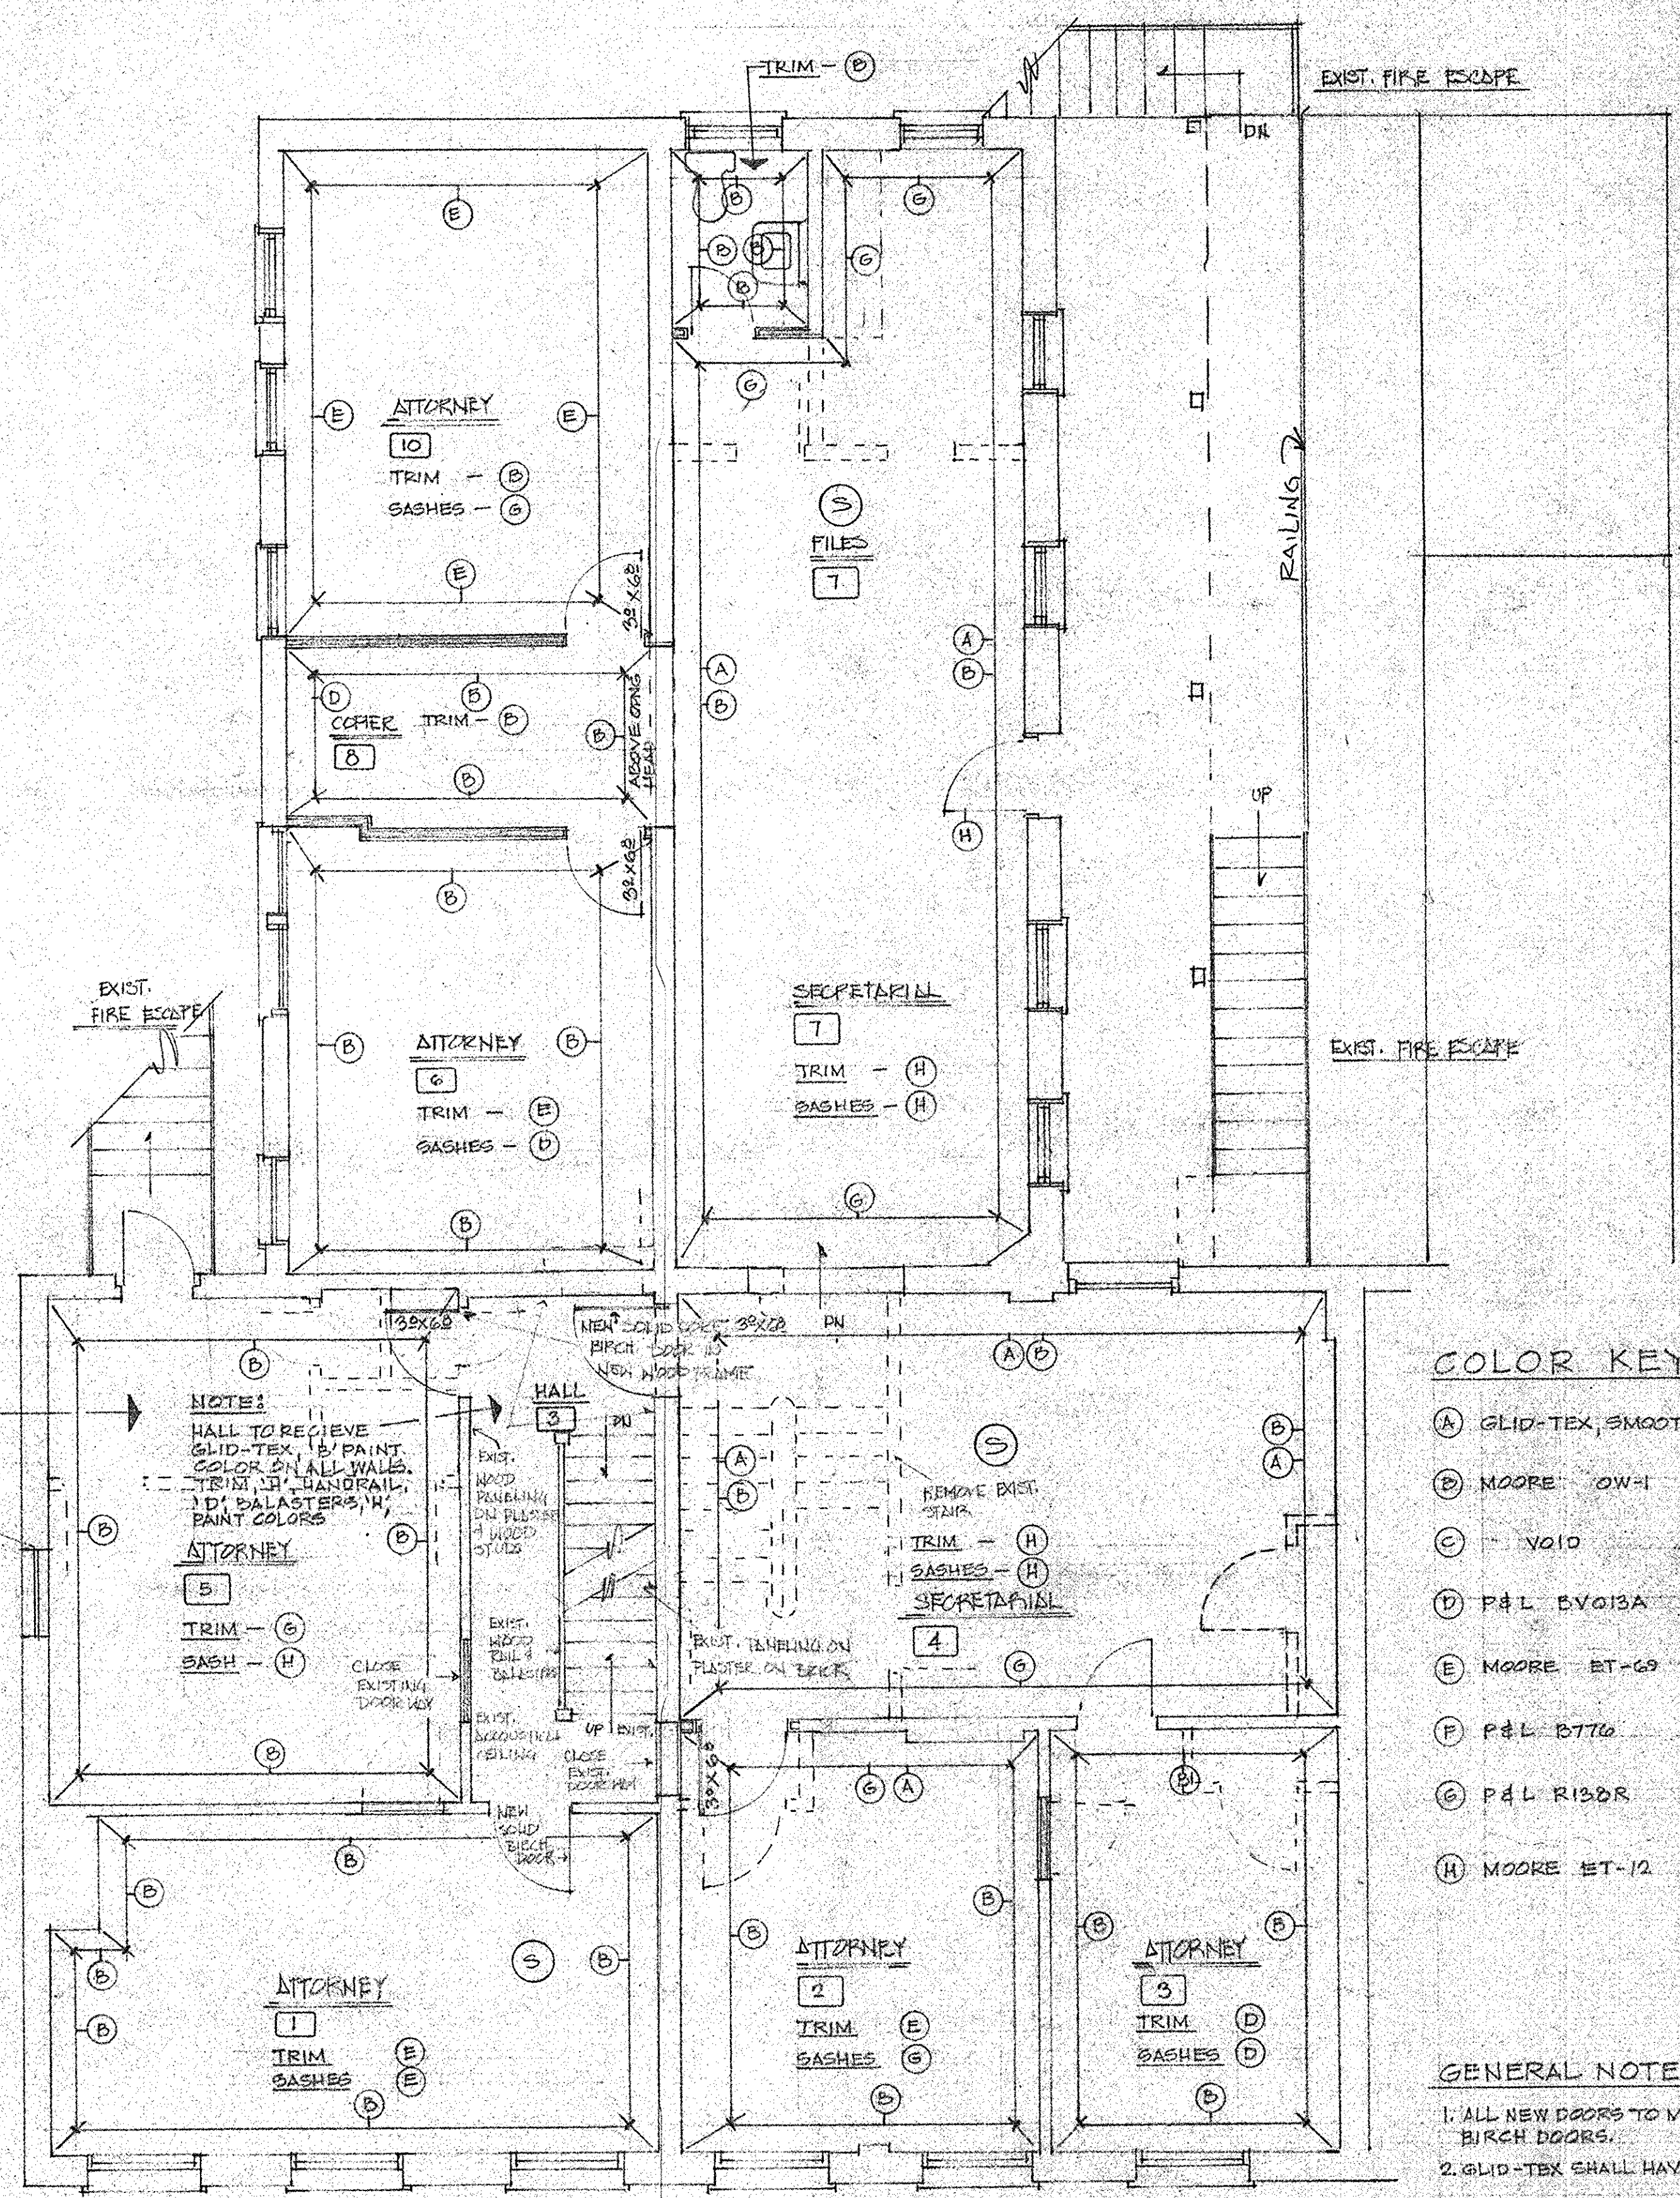

SECOND FLOOR PLAN

1/4" = 1'-0"

COLOR KEY

- (A) GLID-TEX, SMOOTH FIN.
- (B) MOORE OW-1
- (C) VOID
- (D) P&L BV013A
- (E) MOORE ET-69
- (F) P&L B770
- (G) P&L R130R
- (H) MOORE ET-12

GENERAL NOTES

1. ALL NEW DOORS TO MATCH EXISTING RE-USED BIRCH DOORS.
2. GLID-TEX SHALL HAVE SMOOTH FIN.