


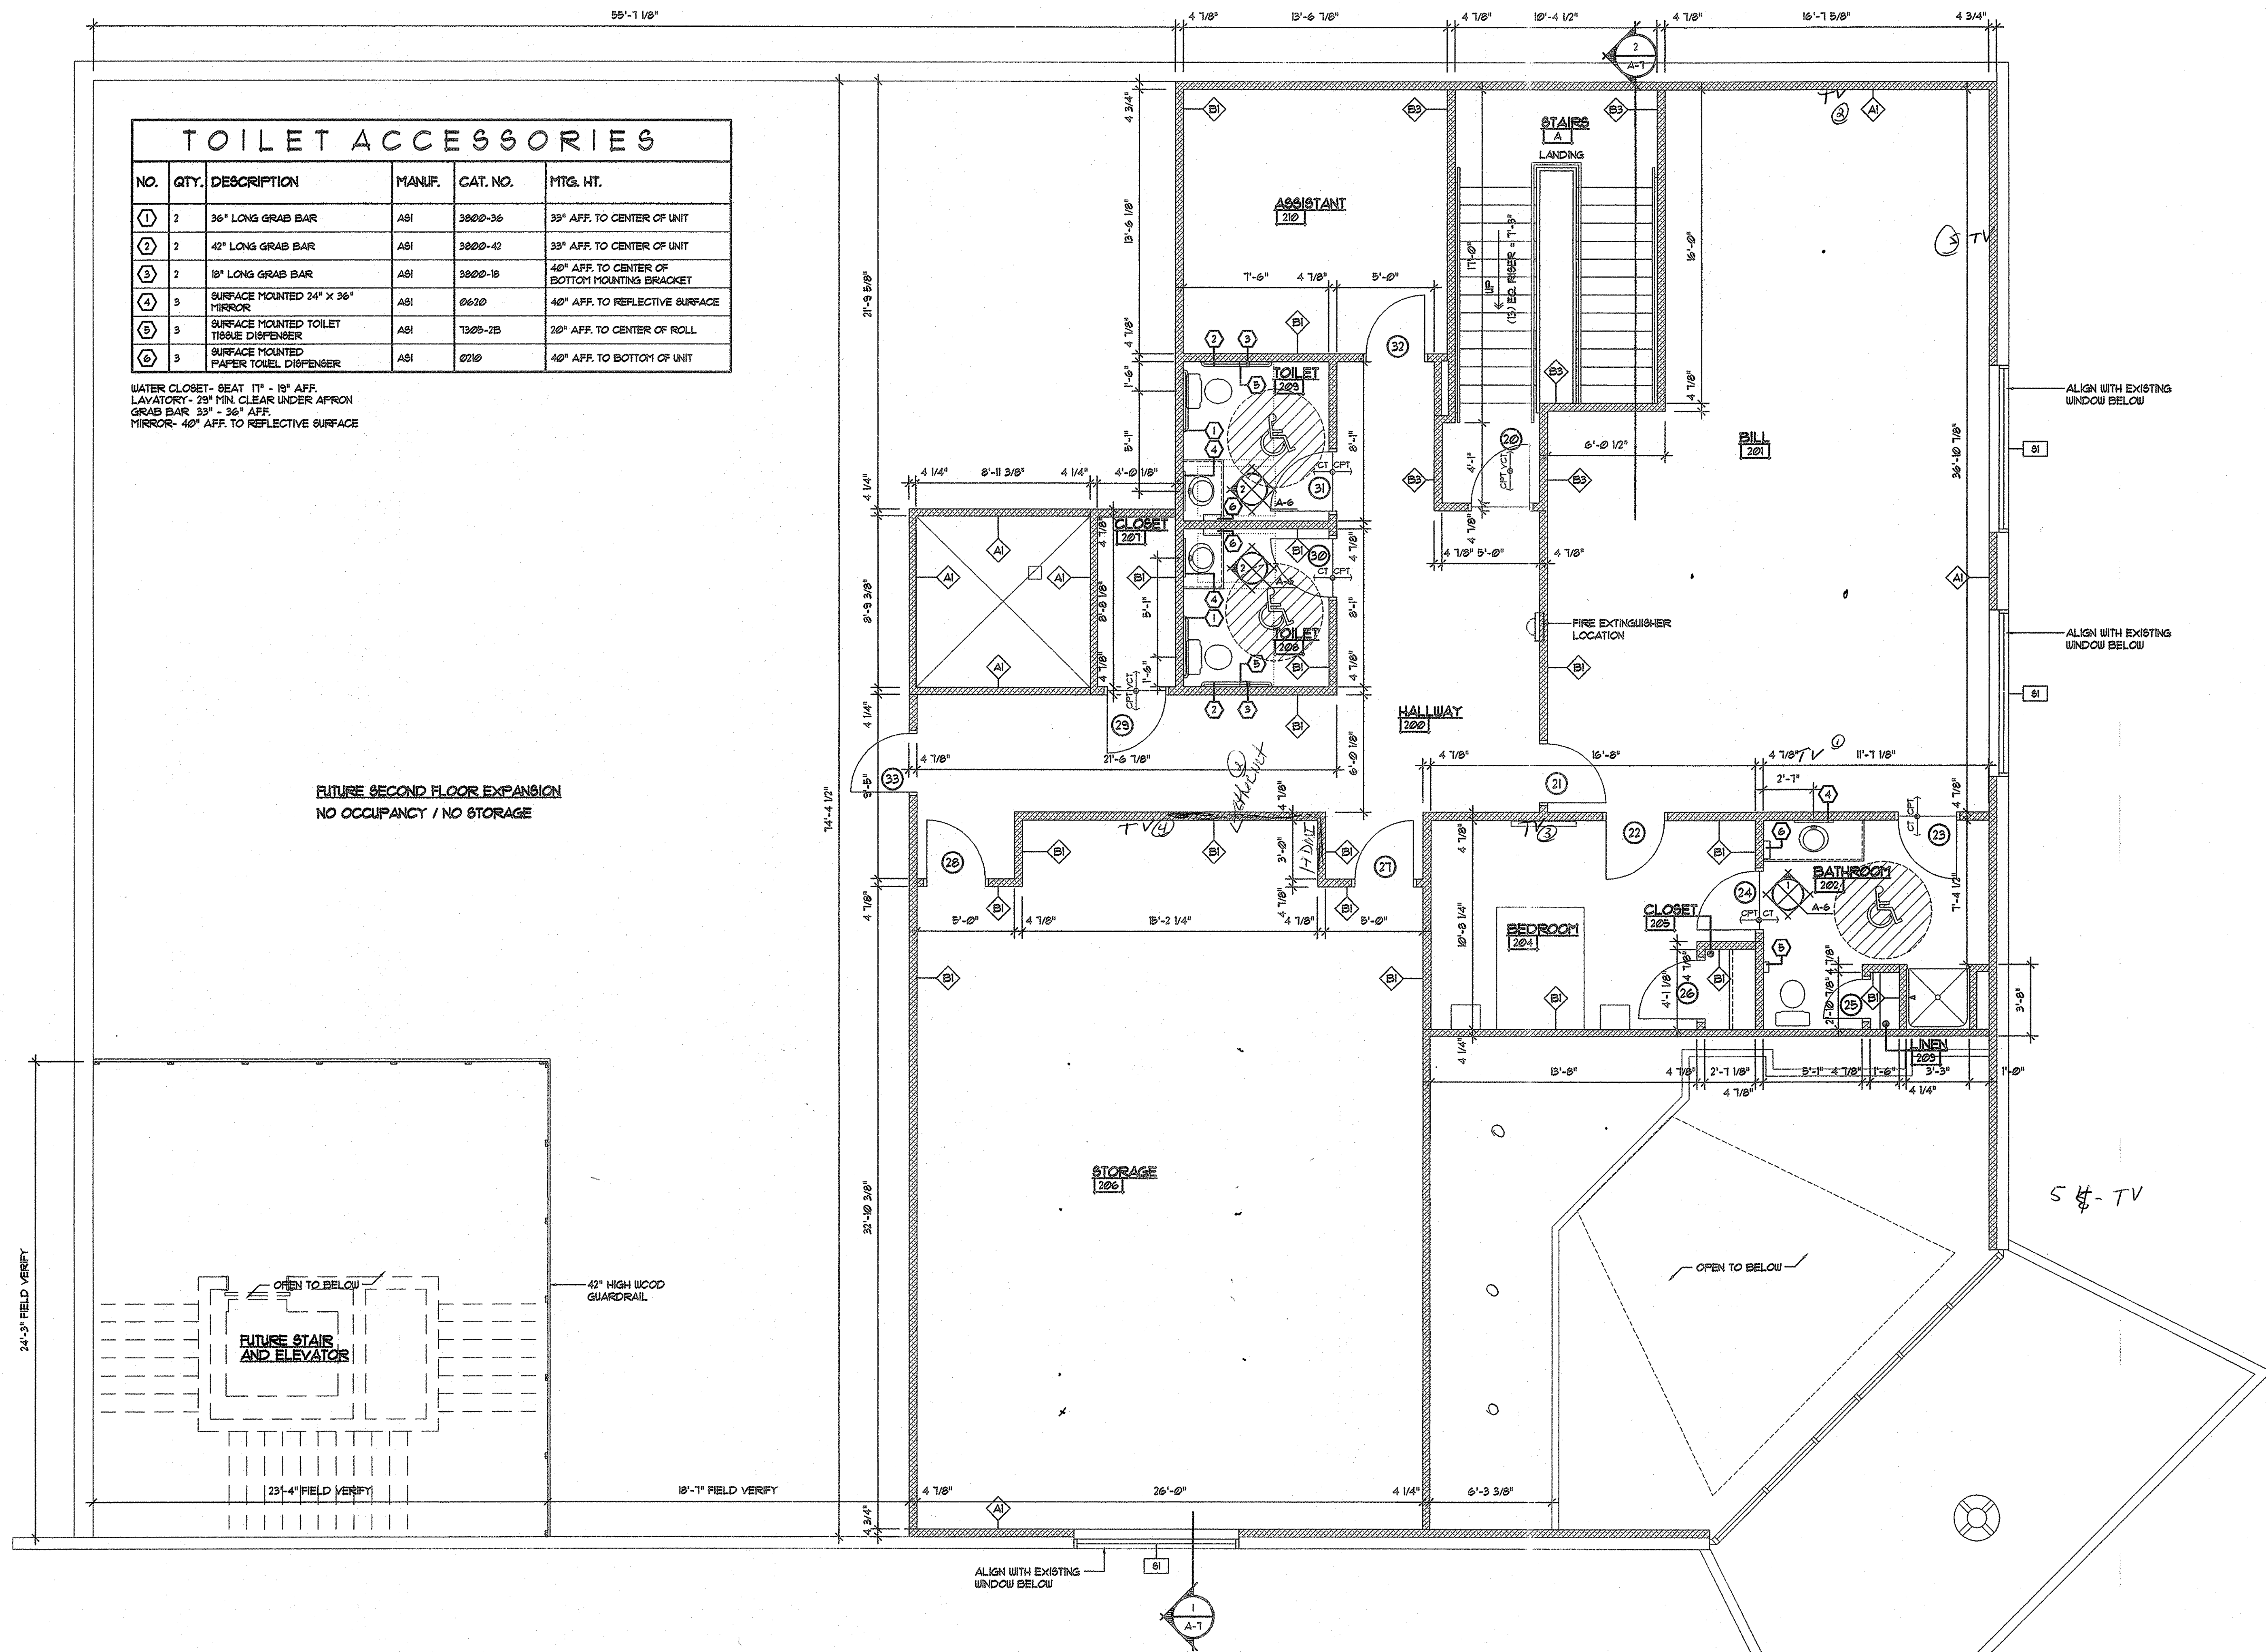

REVISIONS		DATE	
NO.	DESCRIPTION	NO.	DATE
1	ISSUED FOR PERMIT REVIEW	1	09/10/2012
2		2	
3		3	
4		4	
5		5	

James E. Baumgardner
ARCHITECT
141 Broadway, Suite 220, Hanover, Pa. 17331
TEL: 717-637-8720 • FAX: 717-637-9178

CONEWAGO
ENTERPRISES, INC.
660 Edgewood Road, P.O. Box 407, Hanover, PA 17331
Phone: (717) 637-7121, FAX: (717) 637-9060

MEZZANINE PLAN

MEZZANINE ADDITION AND RENOVATIONS
APPALACHIAN INSULATION INC.
22 BLACK HAWK LANE
ELIZABETHTOWN, PA. 17022

PROJECT: 1217
DATE: 09/10/12
SHEET: A-2

DRAWN BY: KALLOZ
SCALE: AS NOTED
JOB No. 3316

FOR CONSTRUCTION