
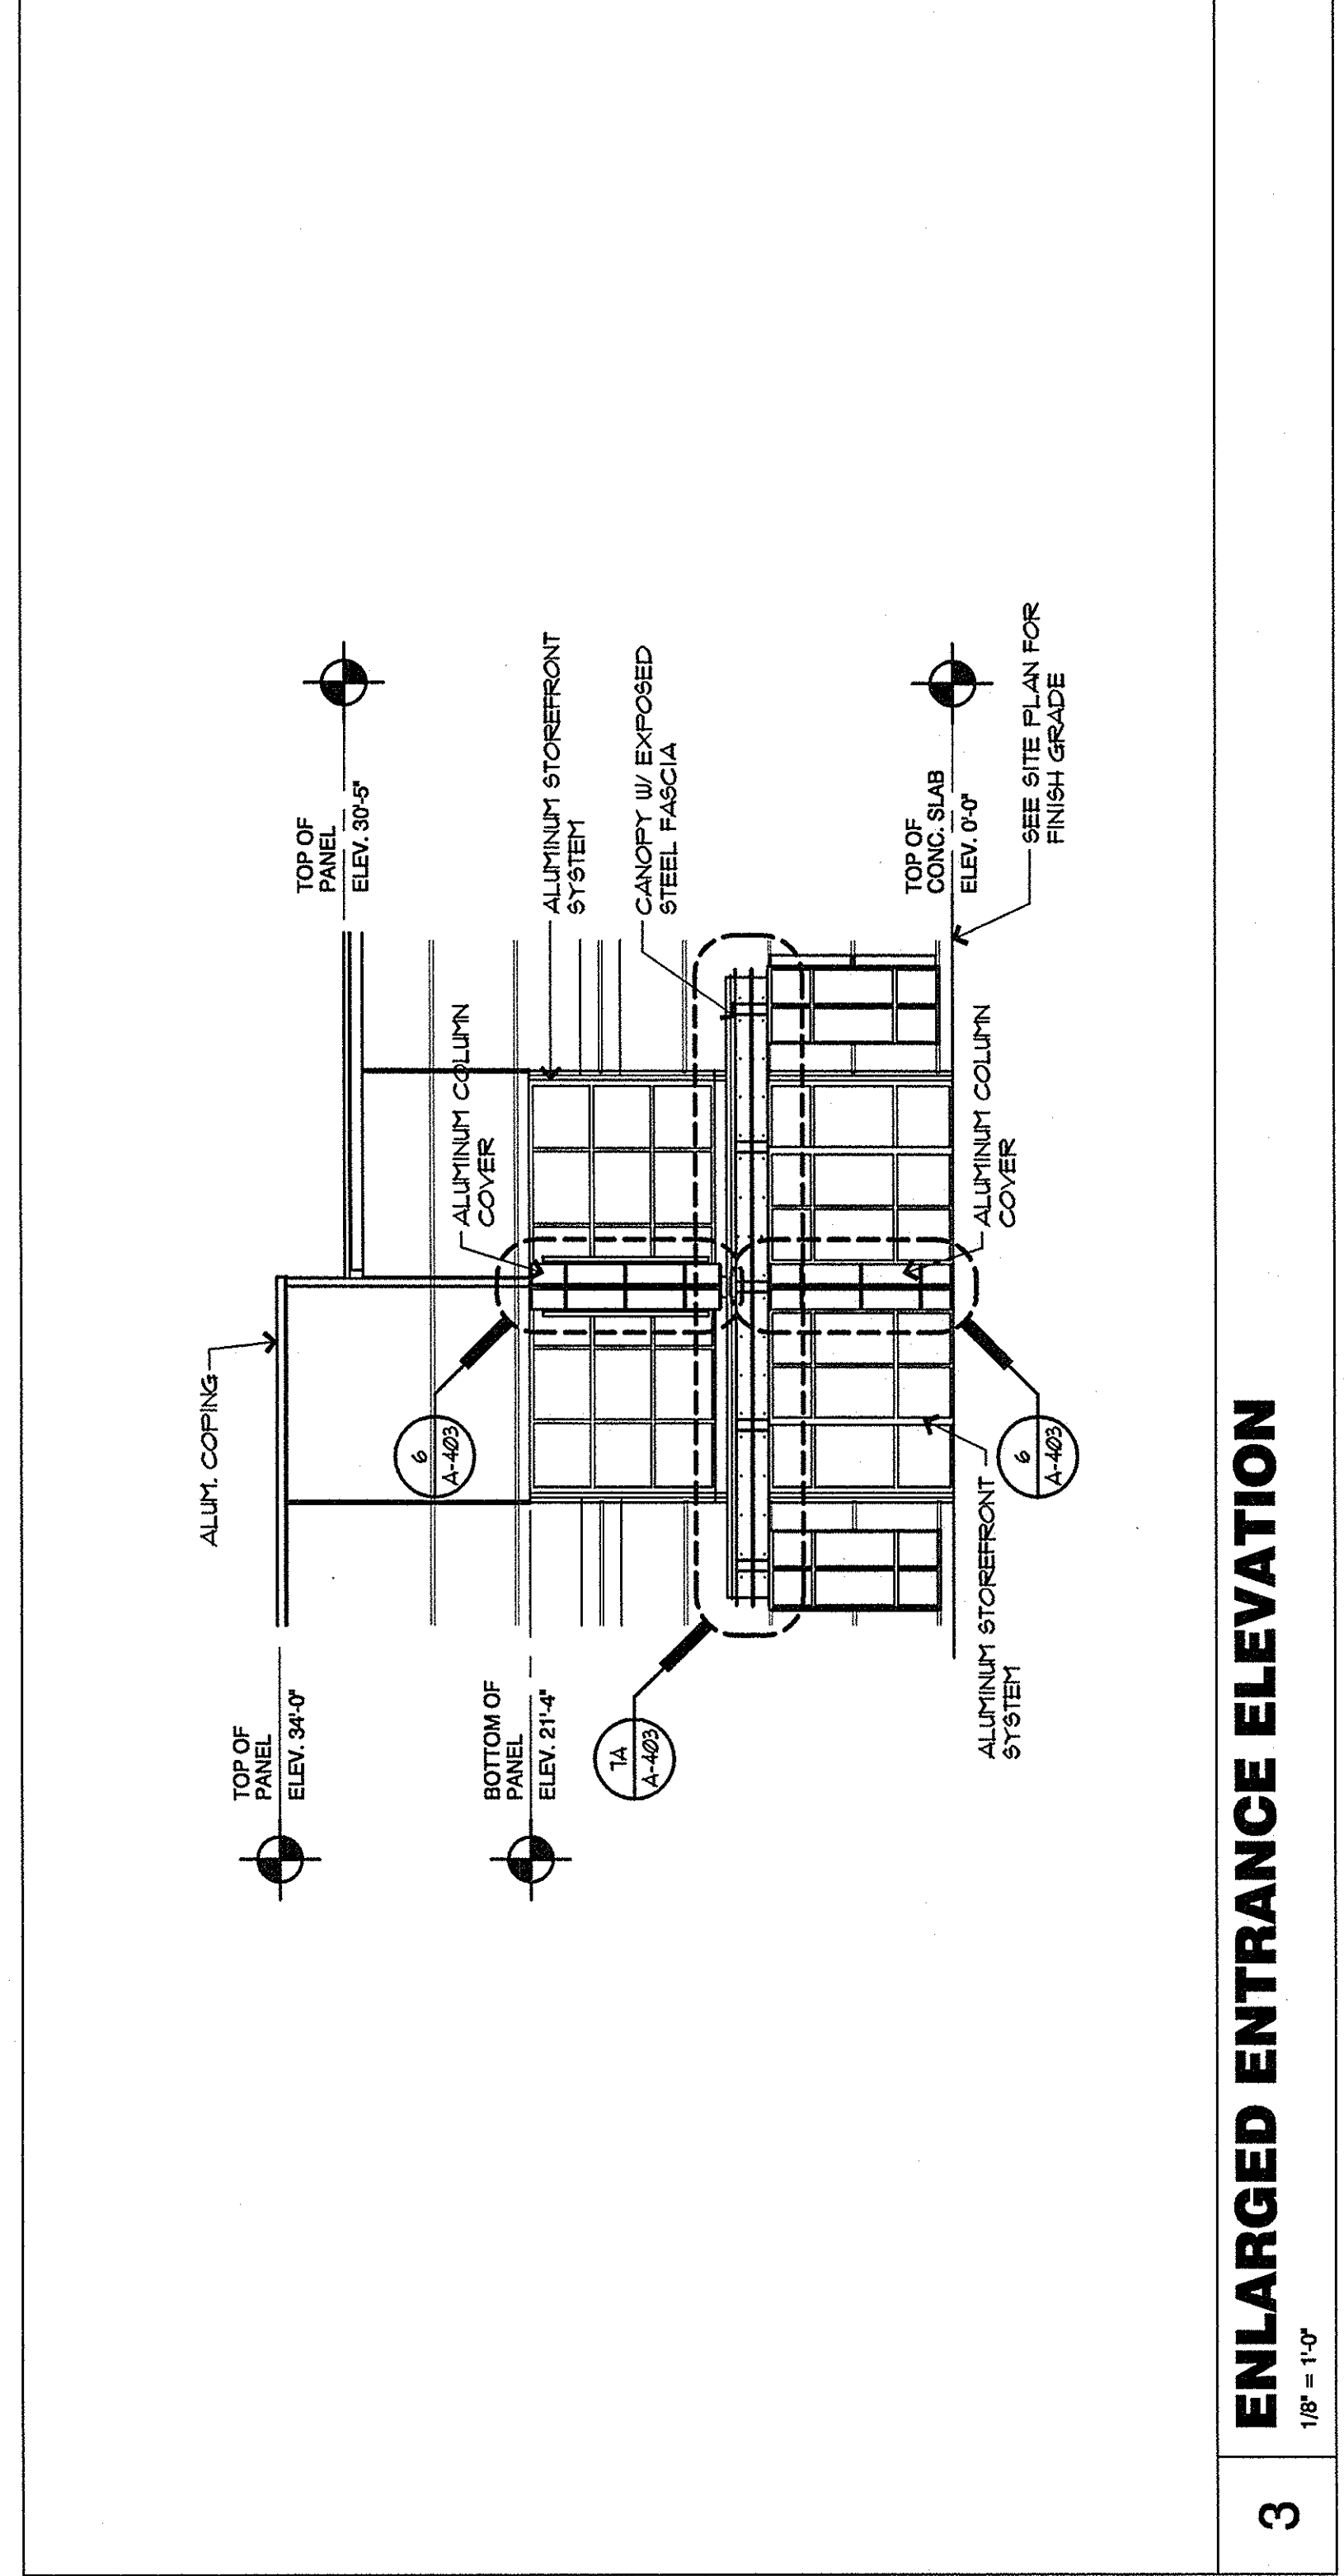
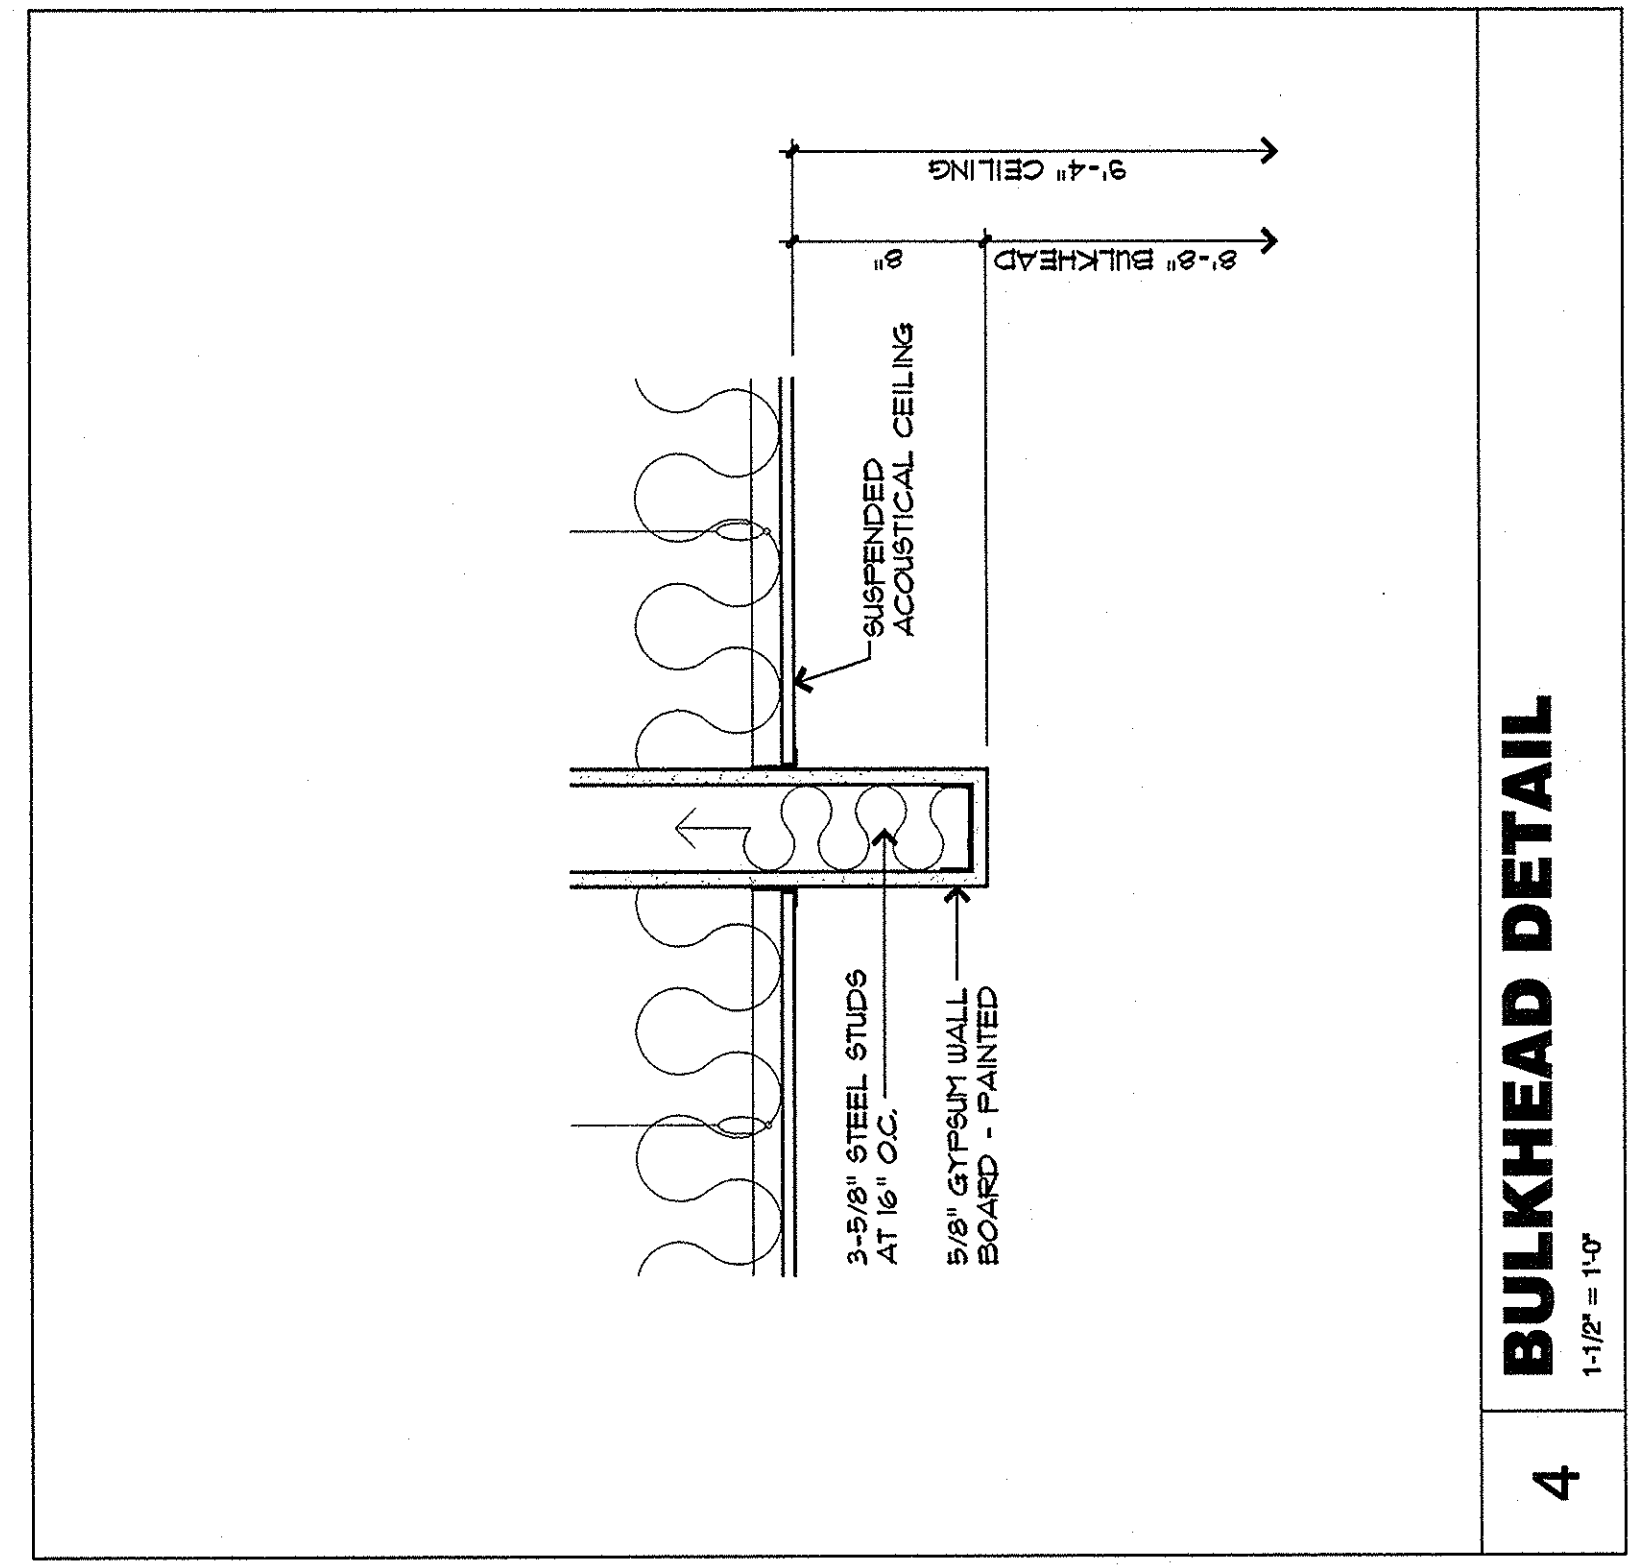


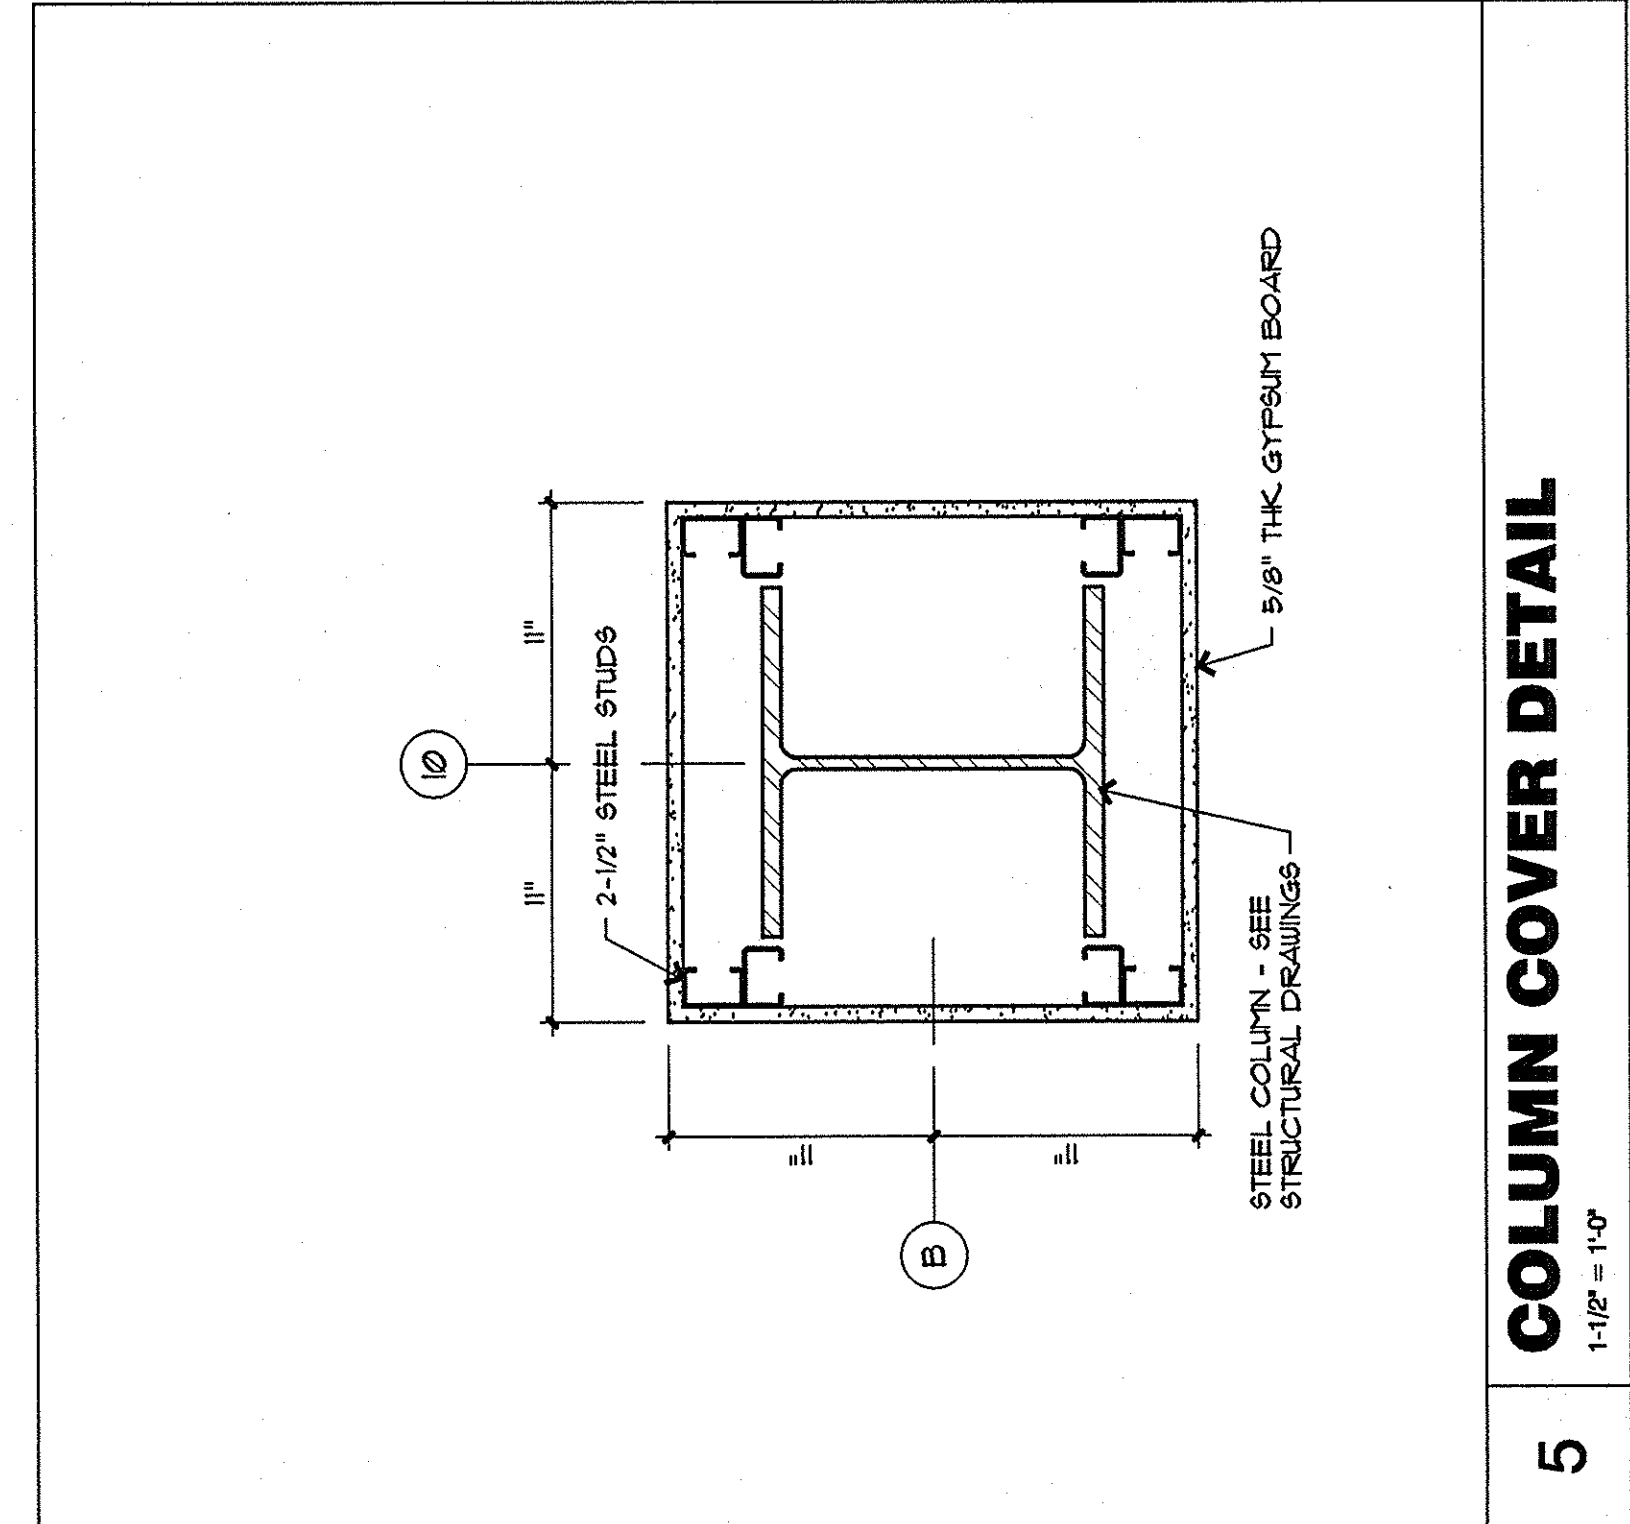

MARK	DATE	BY	CHK	RELEASE
1	5-29-02	NS	KD	BULLETIN #1
2	7-22-02	MD	KD	BULLETIN #2
3	12-16-02	DRS	KD	BULLETIN #6
4	02-12-03	MD	KD	BULLETIN #7

RELEASED

GREENFIELD ARCHITECTS, LTD
An Affiliate of the High Real Estate Group
1853 William Penn Way • P.O. Box 10008 • Lancaster, PA 17605-0008
(717) 293-4475 • FAX (717) 293-4451

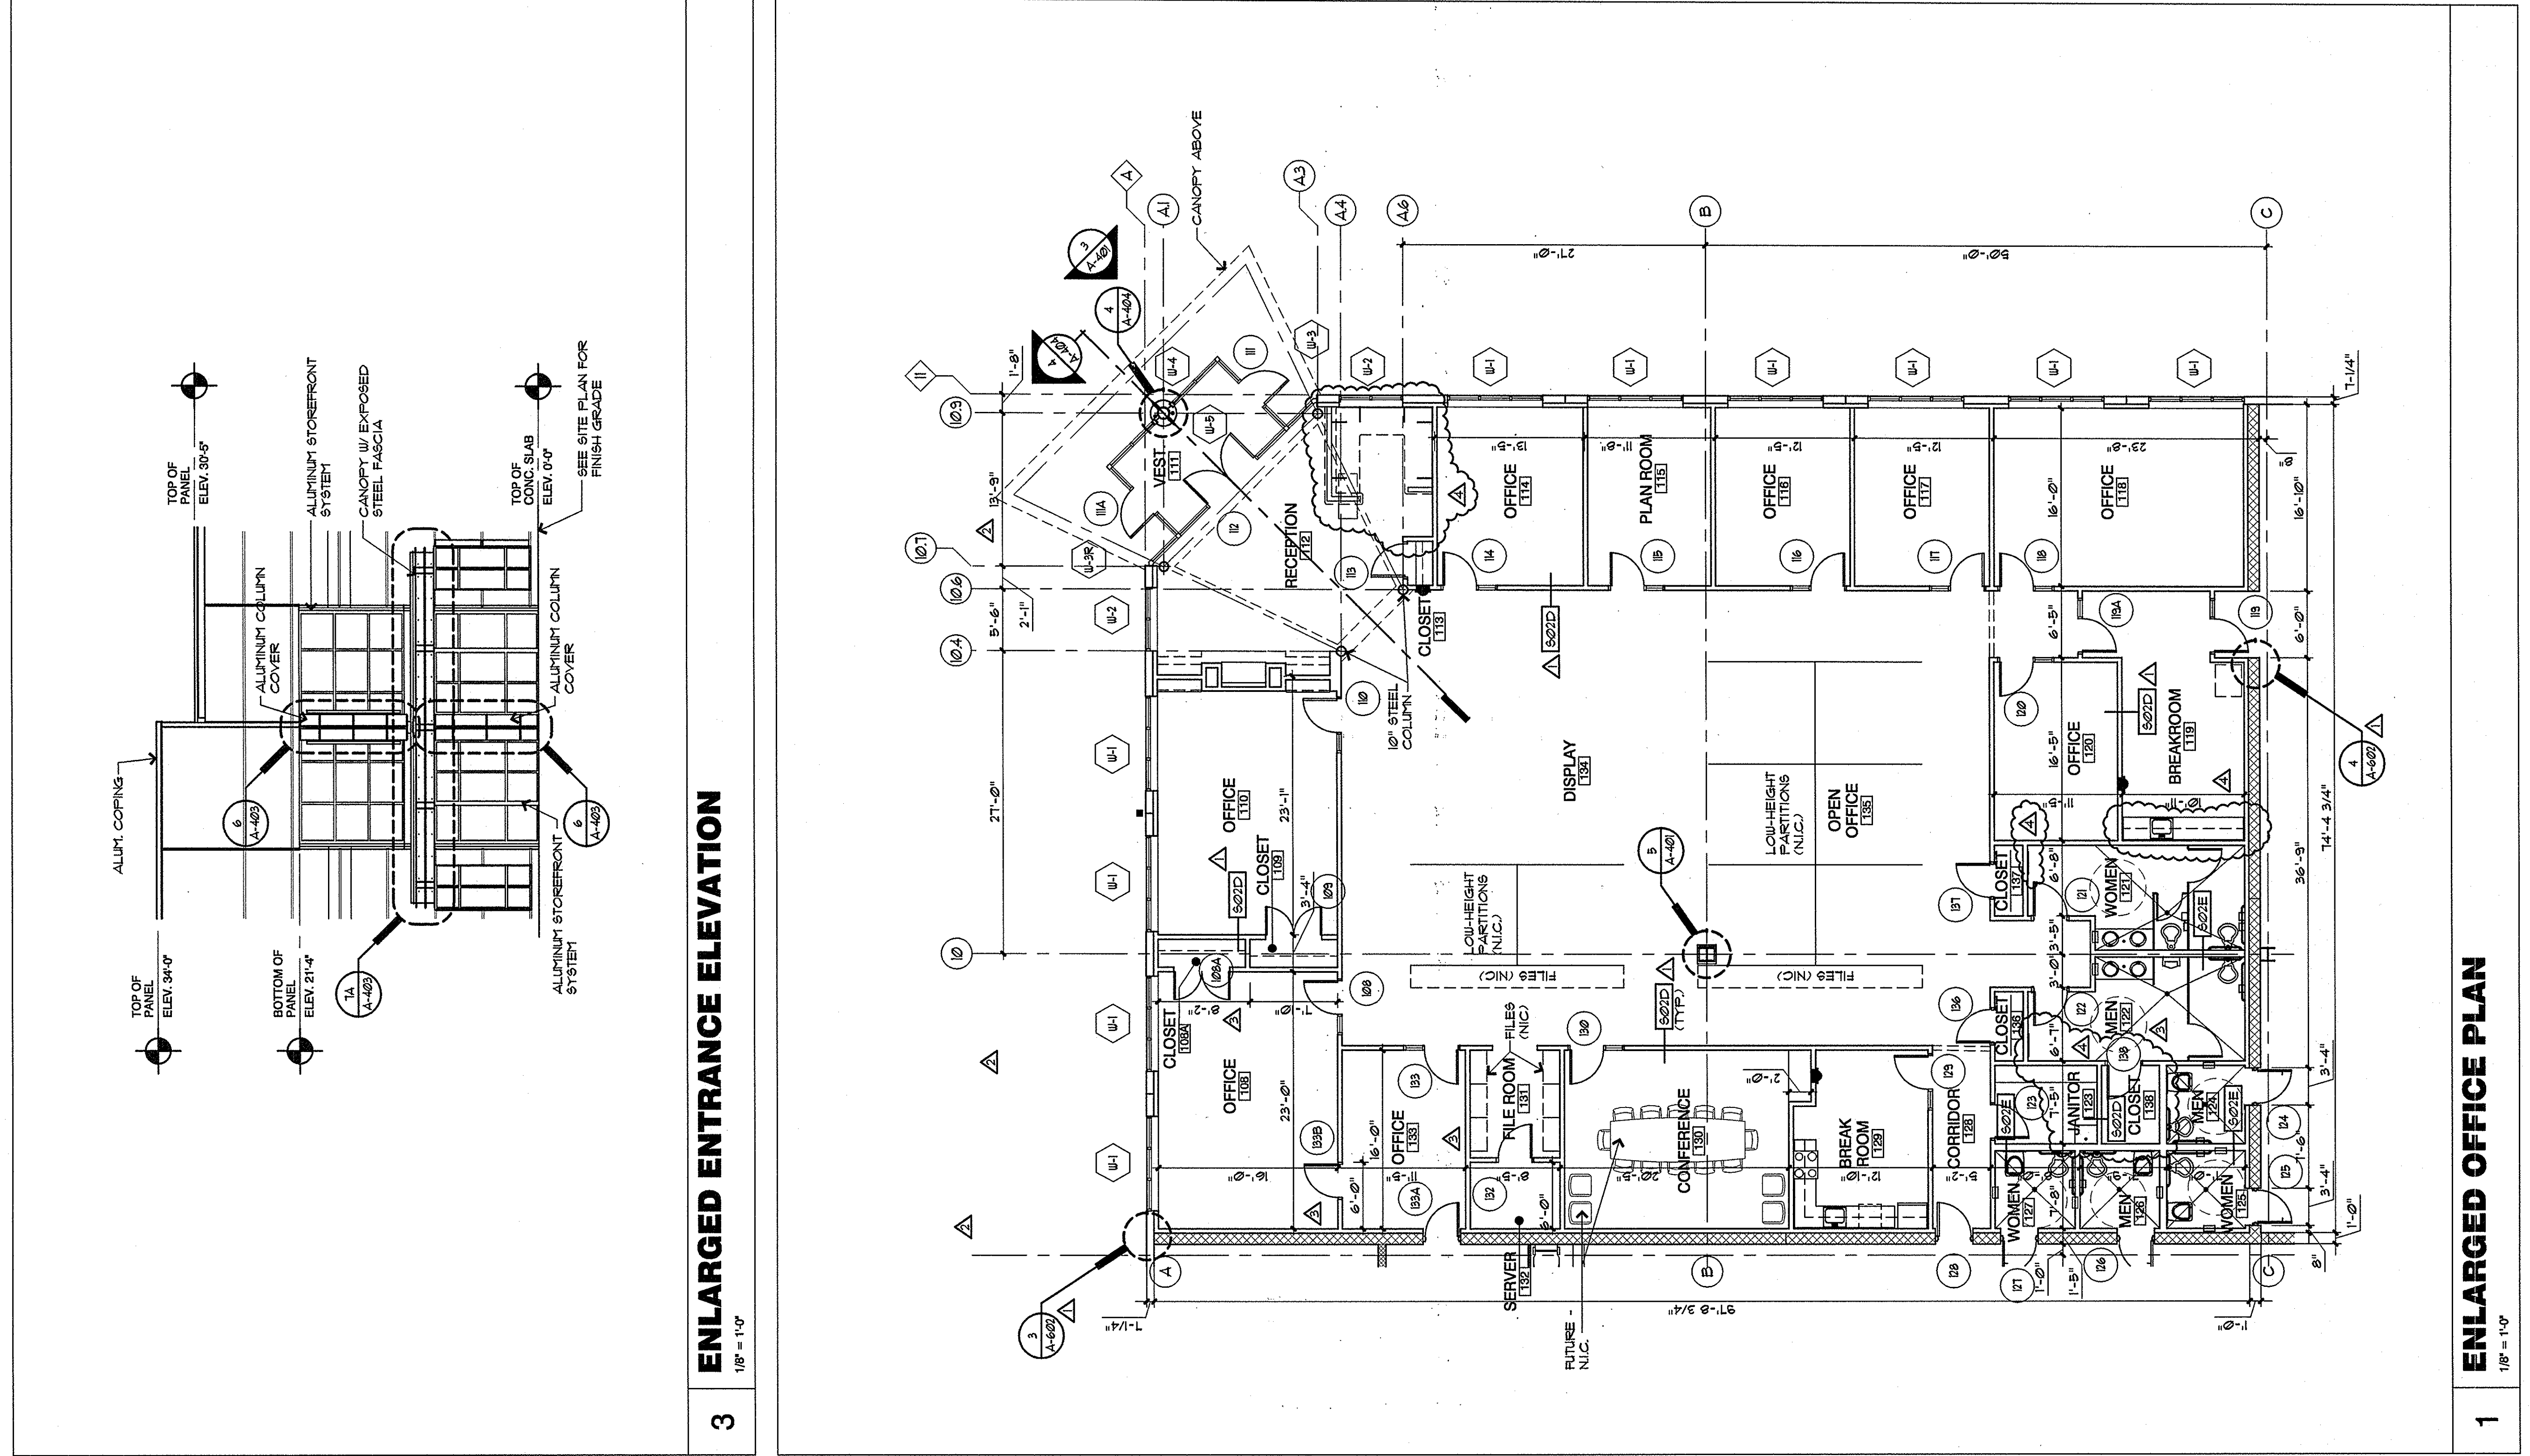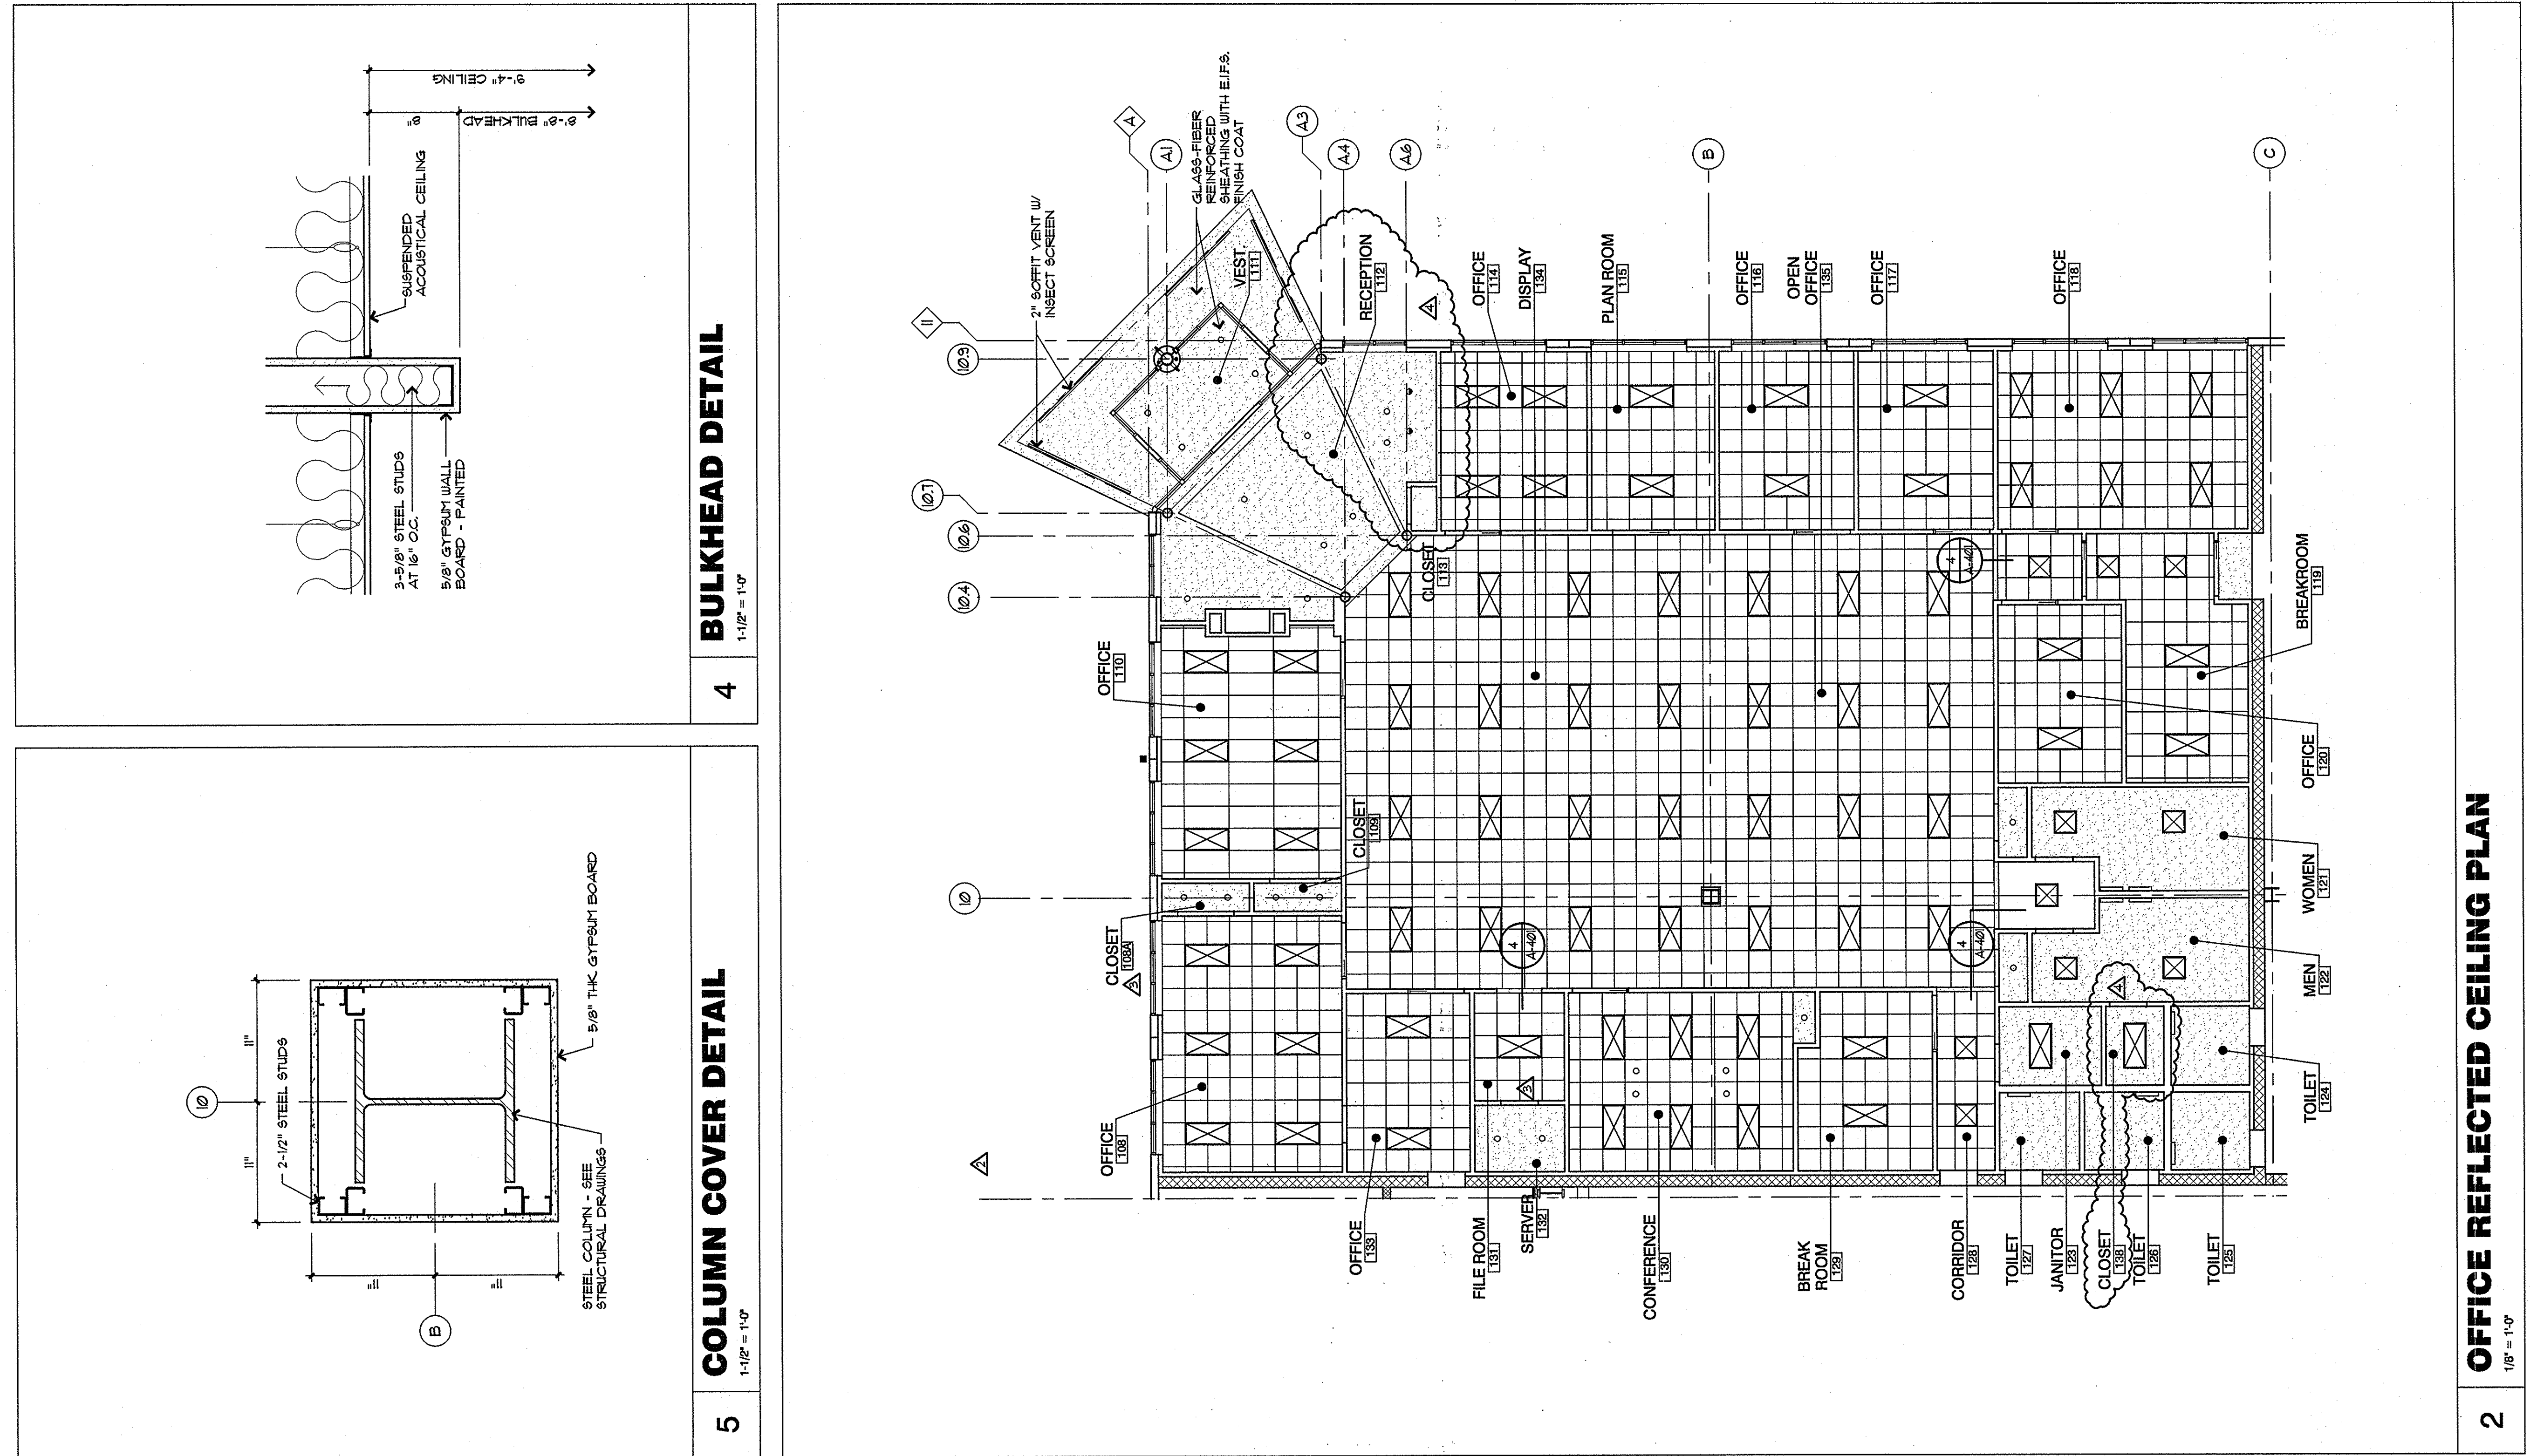

2

OFFICE REFLECTED CEILING PLAN

1/8" = 1'-0"

1

ENLARGED OFFICE PLAN

1/8" = 1'-0"

3

ENLARGED ENTRANCE ELEVATION

1/8" = 1'-0"

4

BULKHEAD DETAIL

1:1/2" = 1'-0"

5

COLUMN COVER DETAIL

1:1/2" = 1'-0"

GENERAL NOTES

1. ALL ROOMS AND PANEL CEILING ARE TO BE CENTERED IN SPACES PROVIDED FOR PANEL CEILING UNLESS OTHERWISE INDICATED ON THE DRAWINGS.

2. LIGHT FIXTURES ARE TO BE CENTERED IN EACH PANEL UNLESS OTHERWISE INDICATED ON THE DRAWINGS. DRAWINGS FOR FIXTURE TYPES AND SIZES.

3. WHERE SURFACE MOUNTED LIGHT FIXTURES ARE USED, ELECTRICAL CONTRACTOR SHALL CHECK THAT NO DOOR SWING IS OBSTRUCTED BY ANY LIGHT FIXTURE. ELECTRICAL CONTRACTOR SHALL CHECK THAT CONTRACTOR SHALL NOTIFY ARCHITECT PRIOR TO RELOCATING ANY LIGHT FIXTURE.

4. REFER TO FINISH SCHEDULE FOR ALL CEILING HEIGHTS.

5. ALL SOFFIT AND FASCIA DIMENSIONS ON REFLECTED CEILING PLANS ARE FINISH TO FINISH (UNLESS NOTED OTHERWISE).

6. ALL CONTROL JOINTS TO BE CONTINUOUS THROUGH SOFFITS AND FASCIA UNLESS NOTED OTHERWISE. DO NOT EXCEED 30" IN ANY DIRECTION OF BRIM WALL WITHOUT A CONTROL JOINT.

7. DETAILS, LEGENDS AND NOTES INDICATED ON THIS PLAN ARE TYPICAL FOR ALL REFLECTED CEILING PLANS.

REFLECTED CLG. LEGEND

2'x4' FLUORESCENT

2'x2' FLUORESCENT

WALL MOUNTED LIGHT FIXTURE

RECESSED LIGHT FIXTURE

WALL WASHER - SHADY SIDE

WALL WASHER - BRIGHT SIDE

FLUORESCENT STRIP FIXTURE

WALL MOUNTED FLUORESCENT FIXTURE

GYPSUM BOARD PAINTED

OFFICE / WAREHOUSE FACILITY

SUPPLY, INCORPORATED

CONSUMABLE INDUSTRIAL PARK, LOT 12

WEST DUNELAND, PA 17022

ELIZABETHTOWN, PA 17022

GREENFIELD ARCHITECTS, LTD

These plans are copyrighted and are not to be reproduced without the written consent of Greenfield Architects, Ltd.

Architectural Copyright Protection Act of 1990 (AIA 1990-1000) is hereby acknowledged.

December 1990 and known as:

GREENFIELD ARCHITECTS, LTD

An Affiliate of the High Real Estate Group

1853 William Penn Way • P.O. Box 10008 • Lancaster, PA 17605-0008

(717) 293-4475 • FAX (717) 293-4451

MARK	DATE	BY	CHK	RELEASE
1	5-29-02	NS	KD	BULLETIN #1
2	7-22-02	MD	KD	BULLETIN #2
3	12-16-02	DRS	KD	BULLETIN #6
4	02-12-03	MD	KD	BULLETIN #7

RELEASED

GREENFIELD ARCHITECT